


## DETAIL - 7: BULL NOSE APPLICATION

(Detail is N.T.S.)

The 1:12 Slope as per ADA Guidelines is required at (1) 6' entrance to play area. All remaining slope may be at minimum 1:3

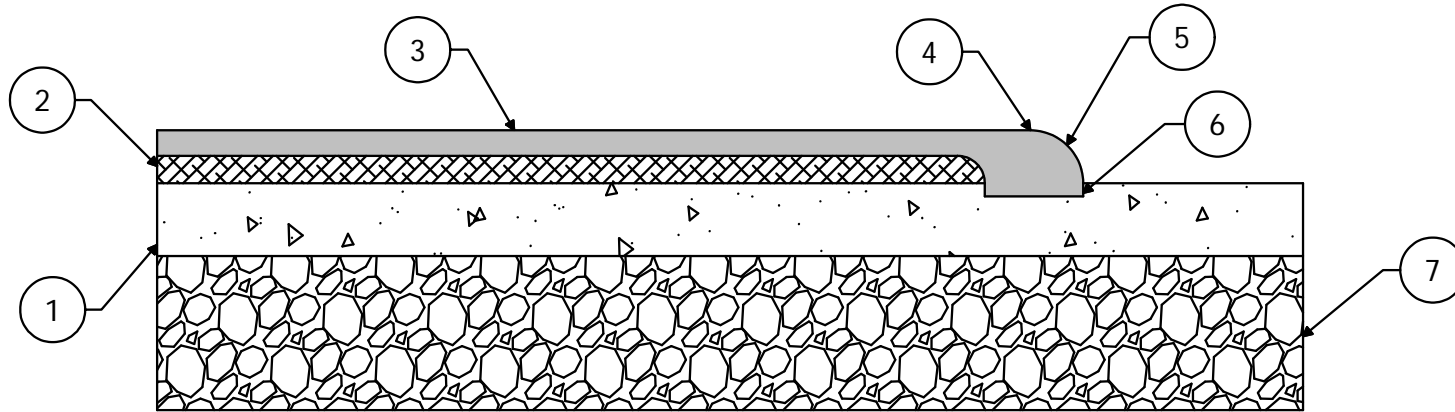

- 1) 4" Min. Sub-Base (Concrete, Asphalt, or 95% Compacted Aggregate Installed in 2-2" Lifts), Slope 2% Max.
- 2) Poured-In-Place Shredded SBR Cushion Layer (Depth Varies Depending Upon Fall Height of Equipment)
- 3) Poured-In-Place Wear Course, (2% Max Slope). Wear Course Depth Varies Based on Product Sold

- 4) Designated Fall Zone Edge
- 5) Turn Down
- 6) 1" x 2" (2.54cm x 5.08cm) Wide Keyway Outside Perimeter of Grade
- 7) Appropriate Aggregate Sub-Base, Compact to 95%

(NO SCALE)

DATE: 02/17/10

SIGNED: \_\_\_\_\_  
TITLE: \_\_\_\_\_  
DATE: \_\_\_\_\_