




Robertson
Recreational Surfaces
A **FLA CORE** Company

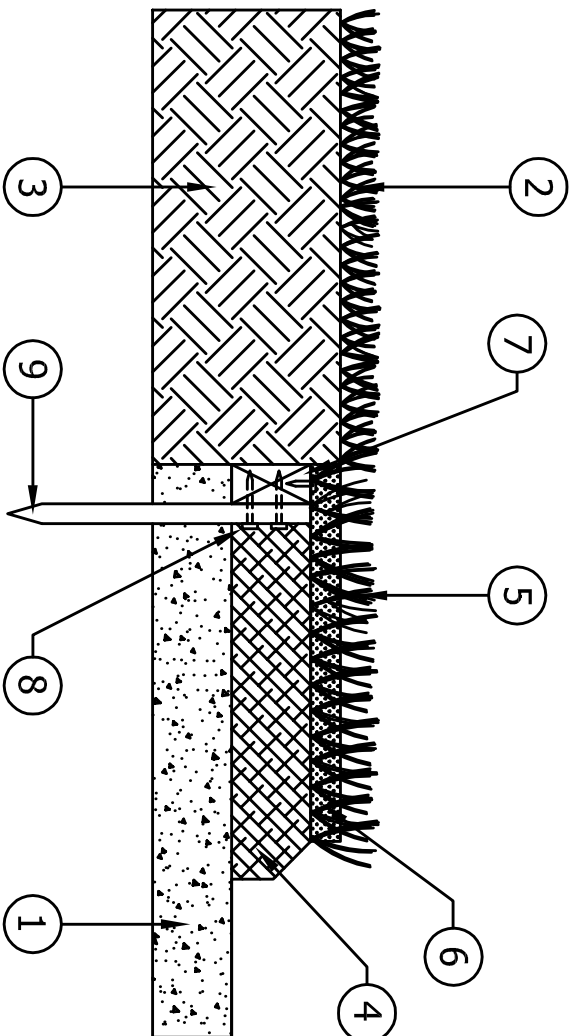

KEYNOTES

- ① SUB-BASE OPTIONS PER ADA GUIDELINES: (1) COMPACTED AGGREGATE - 4" OF 3/4" MINUS IRREGULAR STONE WITH FINES COMPACTED TO 95% IN 2" WATERED LIFTS. (2) CONCRETE - MINIMUM OF 3-4" AT A MINIMUM 2500 PSI. MUST CURE FOR 7 DAYS PRIOR TO CUSHION LAYER. MUST CURE FOR 28 DAYS IF WEAR COURSE IS TO BE APPLIED DIRECTLY TO CONCRETE SURFACE. (3) ASPHALT - MUST CURE A MINIMUM OF 14 DAYS, POWER WASHED
- ② SOD OR NATURAL GRASS
- ③ EXISTING SOLID COMPACTED DIRT
- ④ SBR CUSHION LAYER OR FOAM PAD PER JOB SPECIFICATIONS (DEPTH VARIES BY CRITICAL FALL HEIGHT)
- ⑤ SYNTHETIC TURF, INSTALL PER MANUFACTURER GUIDELINES
- ⑥ 1.5 - 2.5 LBS/SF INFILL PER MANUFACTURER GUIDELINE TO GRADE LEVEL
- ⑦ TURF NAIL BOARD SECURED STAKE (2" X 4" COMPOSITE LUMBER IS PREFERRED)
- ⑧ NAILS OR SCREWS SECURING STAKE TO TURF NAIL BOARD
- ⑨ LANDSCAPE STAKE

ROBERTSON RECREATIONAL SERVICES
ADDRESS: 2414 W. 12TH STREET SUITE 5
TEMPE, ARIZONA 85281
PHONE: 800-858-0619
WEBSITE: WWW.TOTTURF.COM

DETAIL-17
TOTTURF SYNTHETIC WITH FALL HEIGHT ATTENUATION (NATURAL GRASS EDGE)

DATE: 09-20-2016
REVISION DATE: 12-12-2016
SCALE: N.T.S.
DRAWN BY: ATL
SIGNED/APPROVED: