


Robertson Industries, Inc. ~ A PlayCore Company

DETAIL - 6: OVER ASPHALT/CONCRETE WET CONDITIONS

(Detail is N.T.S.)

The 1:12 Slope as per ADA Guidelines is required at (1) 6' entrance to play area. All remaining slope may be at minimum 1:3

Total TotTurf system depth is based on maximum fall height of play equipment

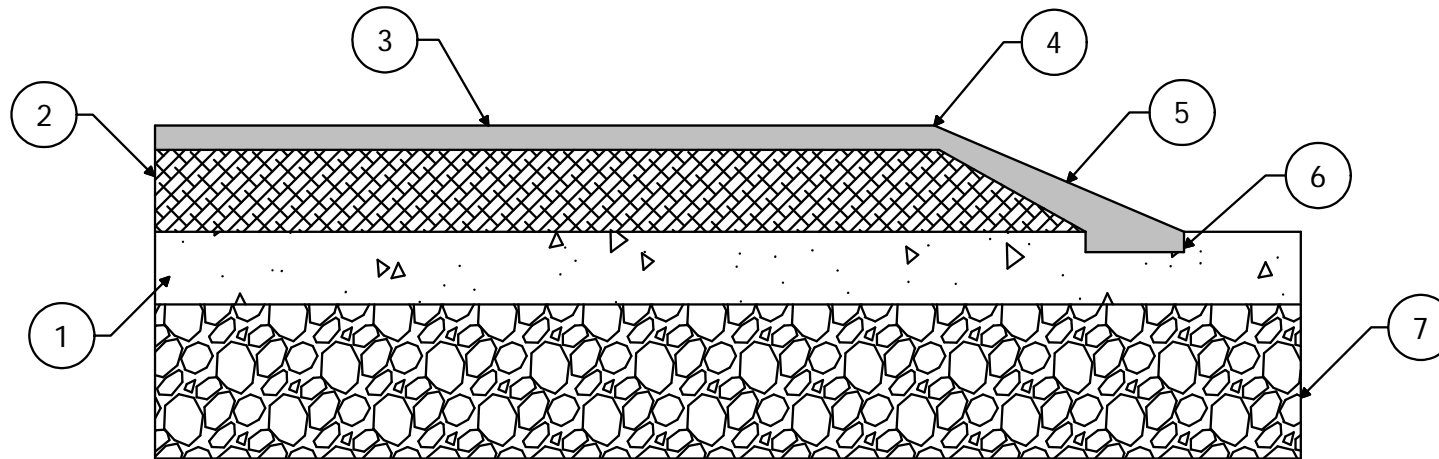

1) 4" Min. Sub-Base (Concrete, Asphalt, or 95% Compacted Aggregate Installed in 2-2" Lifts), Slope 2% Max.

2) Poured-In-Place Shredded SBR Cushion Layer (Depth Varies Depending Upon Fall Height of Equipment)

3) Poured-In-Place Wear Course, (2% Max Slope). Wear Course Depth Varies Based on Product Sold

4) Designated Fall Zone Edge

5) Turn Down

6) 1" x 2" (2.54cm x 5.08cm) Wide Keyway Outside Perimeter of Grade

7) Appropriate Aggregate Sub-Base, Compact to 95%

DATE: 02/17/10

(NO SCALE)

SIGNED: _____
TITLE: _____
DATE: _____