


Robertson Industries, Inc. ~ A PlayCore Company

**DETAIL - 8: FLUSH MOUNT TO WALL/CURB/
SIDEWALK (EXISTING CONSTRUCTION)**

(Detail is N.T.S.)

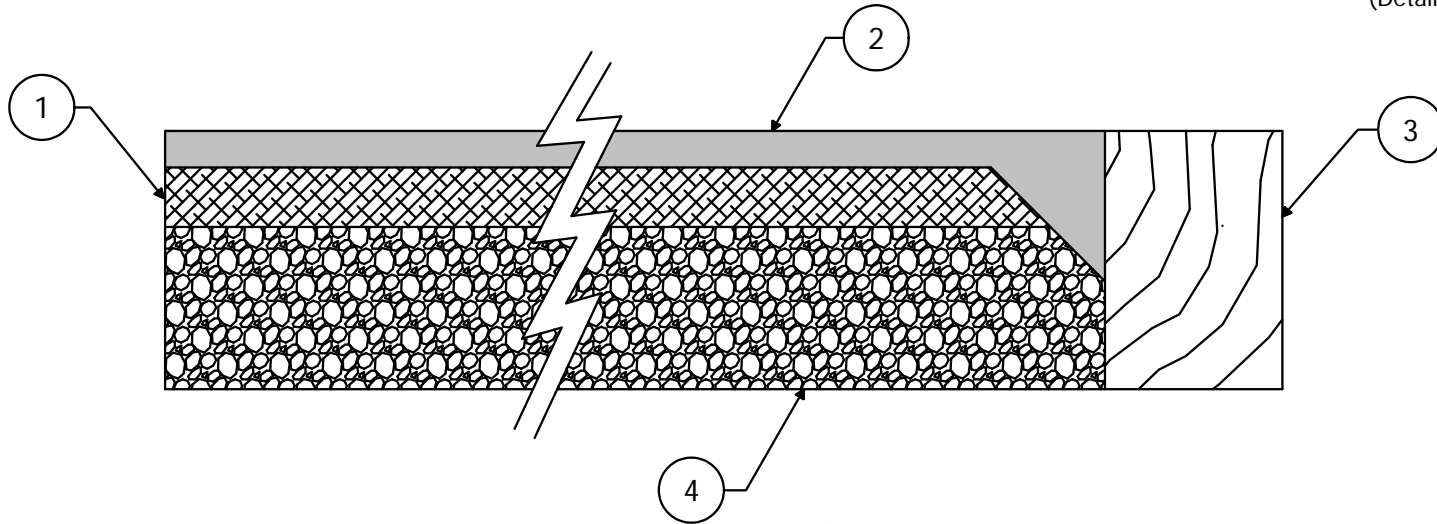

1) Poured-In-Place Shredded SBR Cushion Layer (Depth Varies Depending Upon Fall Height of Equipment)

2) Poured-In-Place Wear Course, (2% Max Slope). Wear Course Depth Varies Based on Product Sold

3) Concrete Border

4) 4" Min. Sub-Base (Concrete, Asphalt, or 95% Compacted Aggregate Installed in 2-2" Lifts), Slope 2% Max.

Total Thickness of the System is Based Upon Maximum Fall Height of Play Equipment

(NO SCALE)

DATE: 02/17/10

SIGNED: _____
TITLE: _____
DATE: _____