




**Robertson**  
Recreational Surfaces  
A **FLACORE** Company

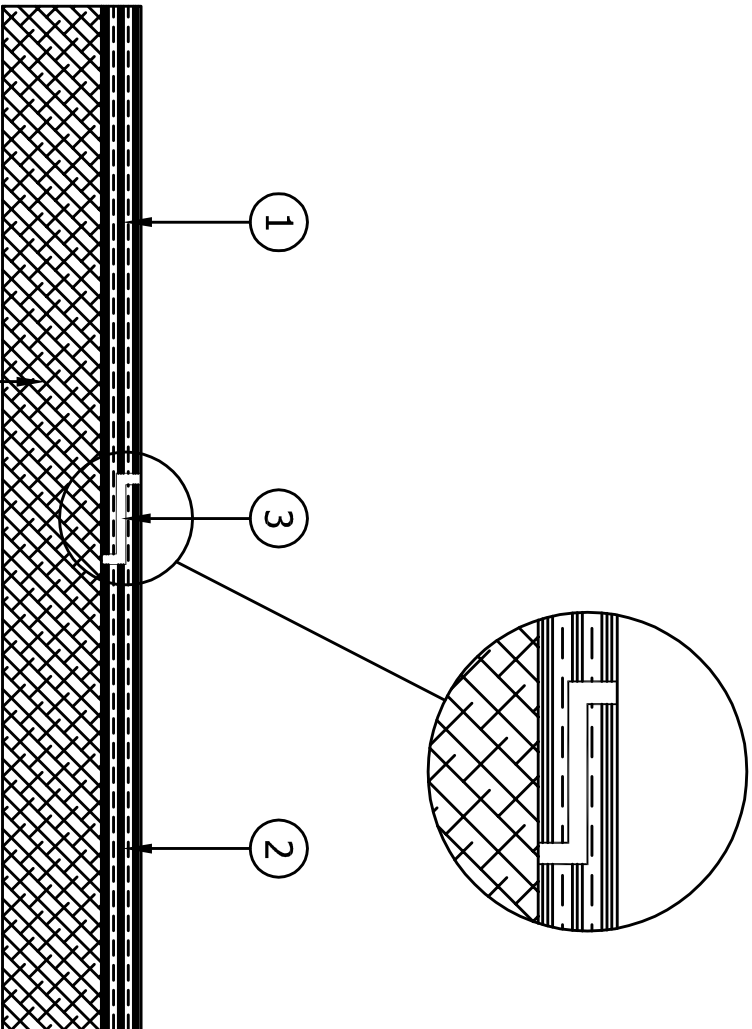

**KEYNOTES**

- ① 1/2" MINIMUM PIP WEAR COURSE, FIRST COLOR
- ② 1/2" MINIMUM PIP WEAR COURSE, SECOND COLOR
- ③ 1/4" MINIMUM DEPTH X 4" WIDE STEP IN FIRST COLOR, THEN PRIME WITH URETHANE PRIMER TO BE COVERED BY 1/4" MINIMUM DEPTH X 4" WIDE STEP IN SECOND COLOR
- ④ SBR CUSHION LAYER

ROBERTSON RECREATIONAL SERVICES  
ADDRESS: 2414 W. 12TH STREET SUITE 5  
TEMPE, ARIZONA 85281  
PHONE: 800-858-0619  
WEBSITE: WWW.TOTURF.COM

**DETAIL-10**  
PIP STEP SEAM (COLOR / DESIGN WORK)

DATE: 09-13-2016  
REVISION DATE: 12-12-2016  
SCALE: N.T.S.  
DRAWN BY: ATL  
SIGNED/APPROVED: