




Robertson
Recreational Surfaces
A **FLA CORE** Company

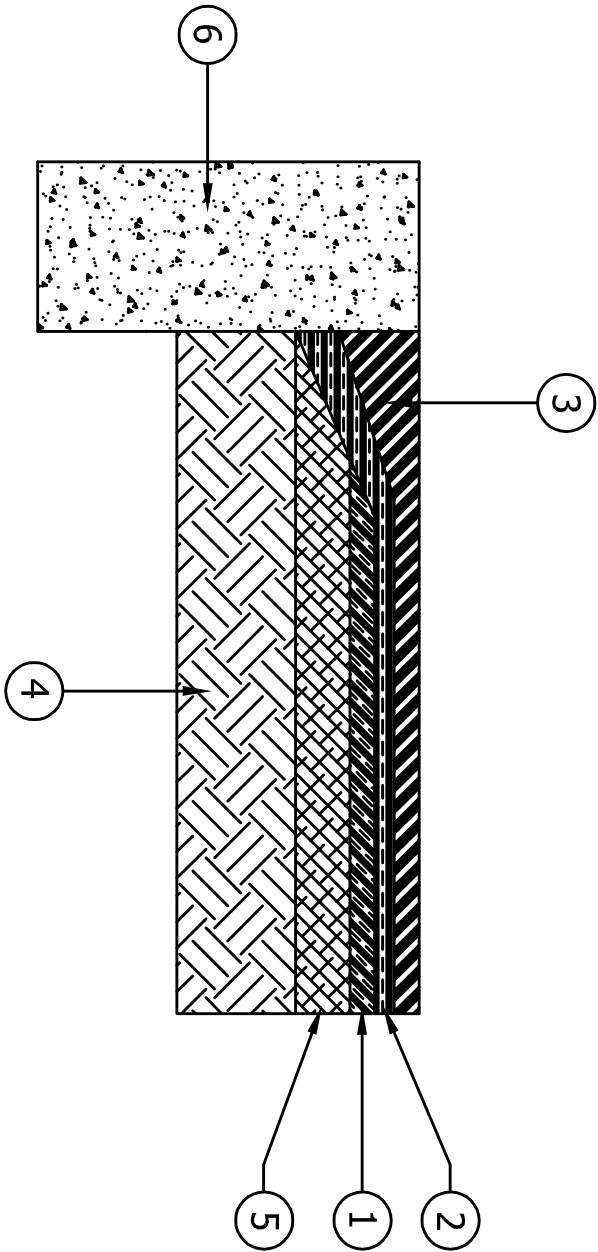

KEYNOTES

- ① EXISTING WEAR COURSE
- ② NEW BUFFING COURSE
- ③ NEW EPDM COURSE
- ④ EXISTING SOLID COMPACTED DIRT
- ⑤ EXISTING SBR CUSHION LAYER LAYER CUT BACK 4 INCHES
- ⑥ CONCRETE BORDER / WALK

ROBERTSON RECREATIONAL SERVICES
ADDRESS: 2414 W. 12TH STREET SUITE 5
TEMPE, ARIZONA 85281
PHONE: 800-858-0519
WEBSITE: WWW.TOTURF.COM

DETAIL-20
1-1/2" RE-TOP OF EXISTING
PIP INSTALLATION (RENEW 1.5)

DATE: 09-13-2016
REVISION DATE: 12-12-2016
SCALE: N.T.S.
DRAWN BY: ATL
SIGNED/APPROVED: