




**Robertson**  
Recreational Surfaces  
A **FLA CORE** Company

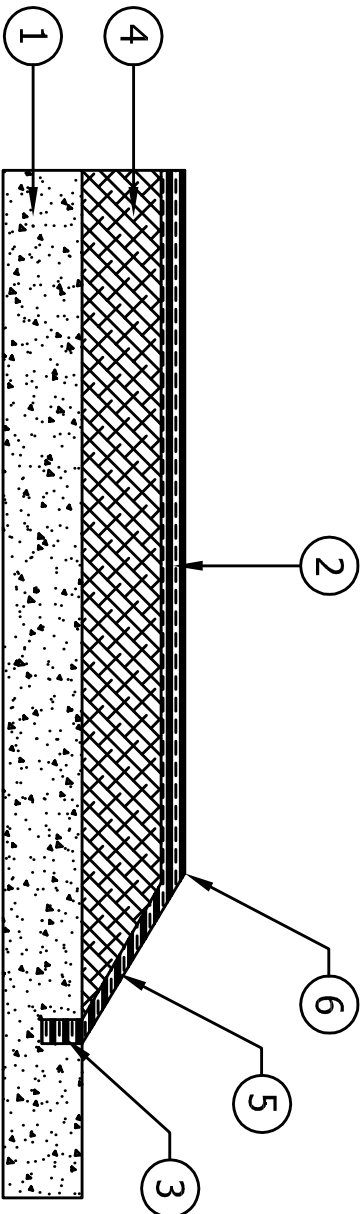

#### KEYNOTES

- ① SUB-BASE OPTIONS PER ADA GUIDELINES: (1) CONCRETE - MINIMUM OF 3-4" AT A MINIMUM 2500 PSI. MUST CURE FOR 7 DAYS PRIOR TO CUSHION LAYER. MUST CURE FOR 28 DAYS IF WEAR COURSE IS TO BE APPLIED DIRECTLY TO CONCRETE SURFACE. (2) ASPHALT - MUST CURE A MINIMUM OF 14 DAYS, POWER WASHED
- ② WEAR COURSE - 1/2" INCH MINIMUM THICKNESS
- ③ 1" DEEP X 1" (2.54cm X 2.54cm) WIDE INSTALLATION KEYWAY OUTSIDE PERIMETER
- ④ SBR CUSHION LAYER (DEPTH VARIES BY CRITICAL FALL HEIGHT REQUIREMENTS AND PRODUCT SOLD)
- ⑤ TURN DOWN (OTHER THAN ENTRANCE TO PLAY AREA)
- ⑥ MINIMUM FALL ZONE EDGE

ROBERTSON RECREATIONAL SERVICES  
ADDRESS: 2414 W. 12TH STREET SUITE 5  
TEMPE, ARIZONA 85281  
PHONE: 800-858-0619  
WEBSITE: WWW.TOTURF.COM

DETAIL--4  
ABOVE GRADE PIP INSTALLATION -  
CONCRETE / ASPHALT

DATE: 09-12-2016  
REVISION DATE: 12-12-2016  
SCALE: N.T.S.  
DRAWN BY: ATL  
SIGNED/APPROVED: